

SURFACE PLAN 1 T10-02

40 20 0 40 80
SCALE IN FEET

CONCEPTUAL

4/26/2012 12:02 PM J.MILLER

EAST LINK

SOUTH BELLEVUE TO OVERLAKE TRANSIT CENTER

EARLY WORK

3B - STACKED TUNNEL CONFIGURATION

DE COMPARISON

SURFACE LEVEL PLAN


Test No. 05.20.17

Exhibit No.


SOUNDTRANSIT

FINAL DESIGN PARTNERS.

T10-01

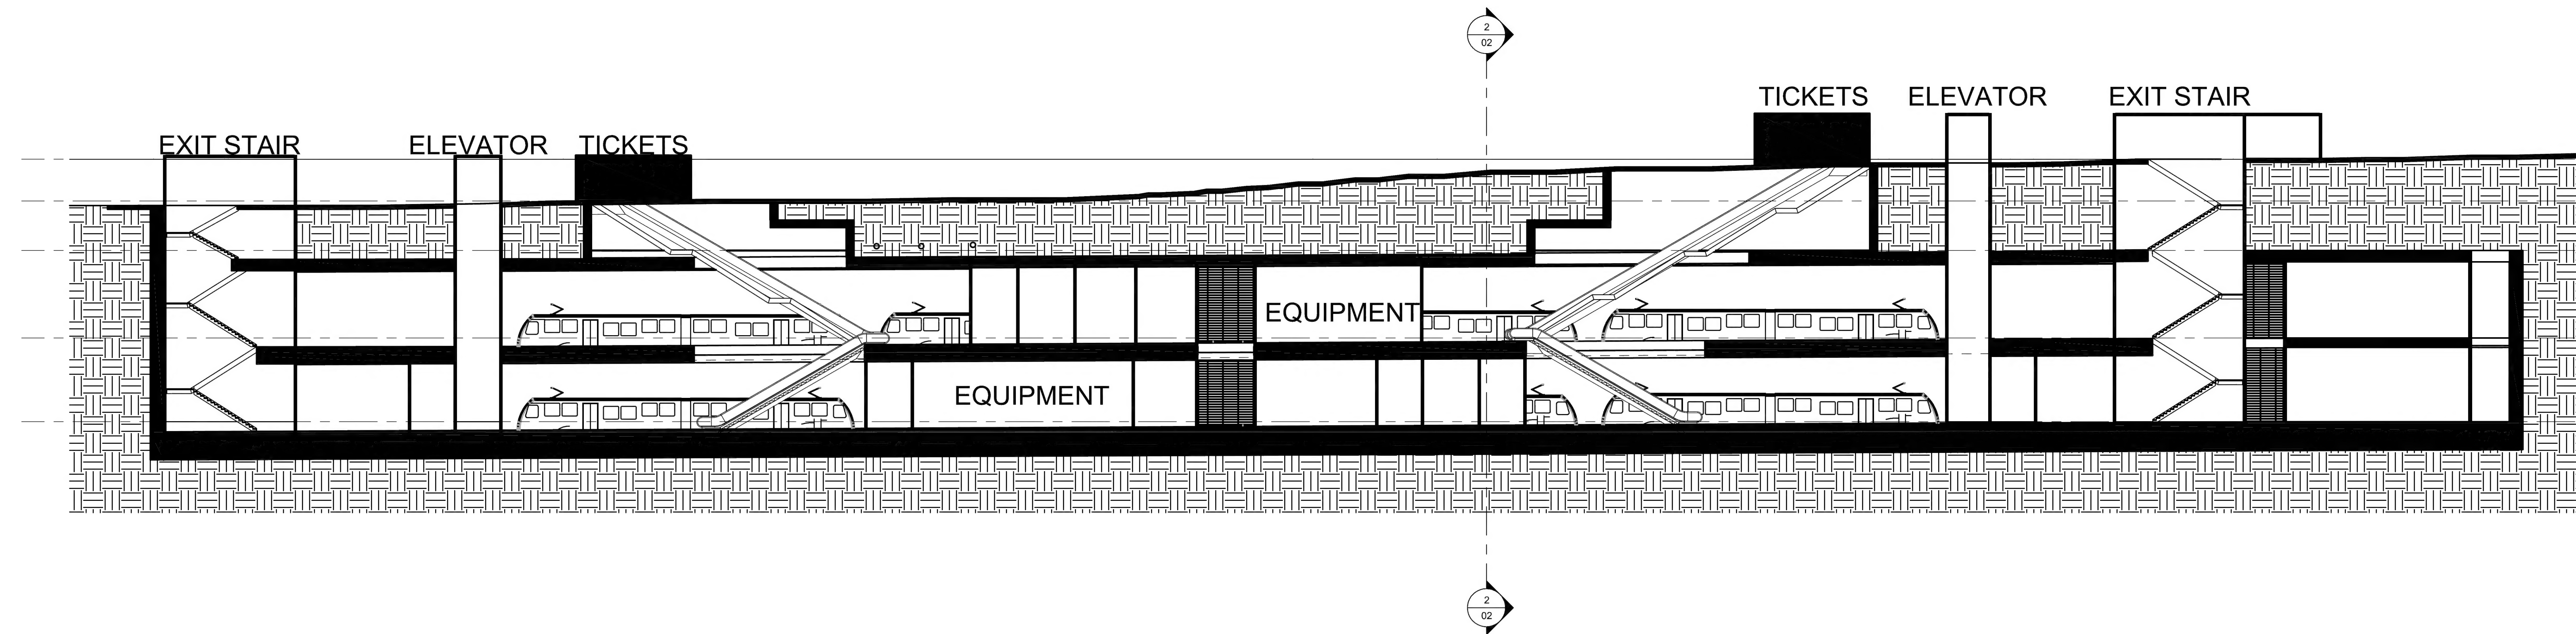

SECTION 1
T10-02

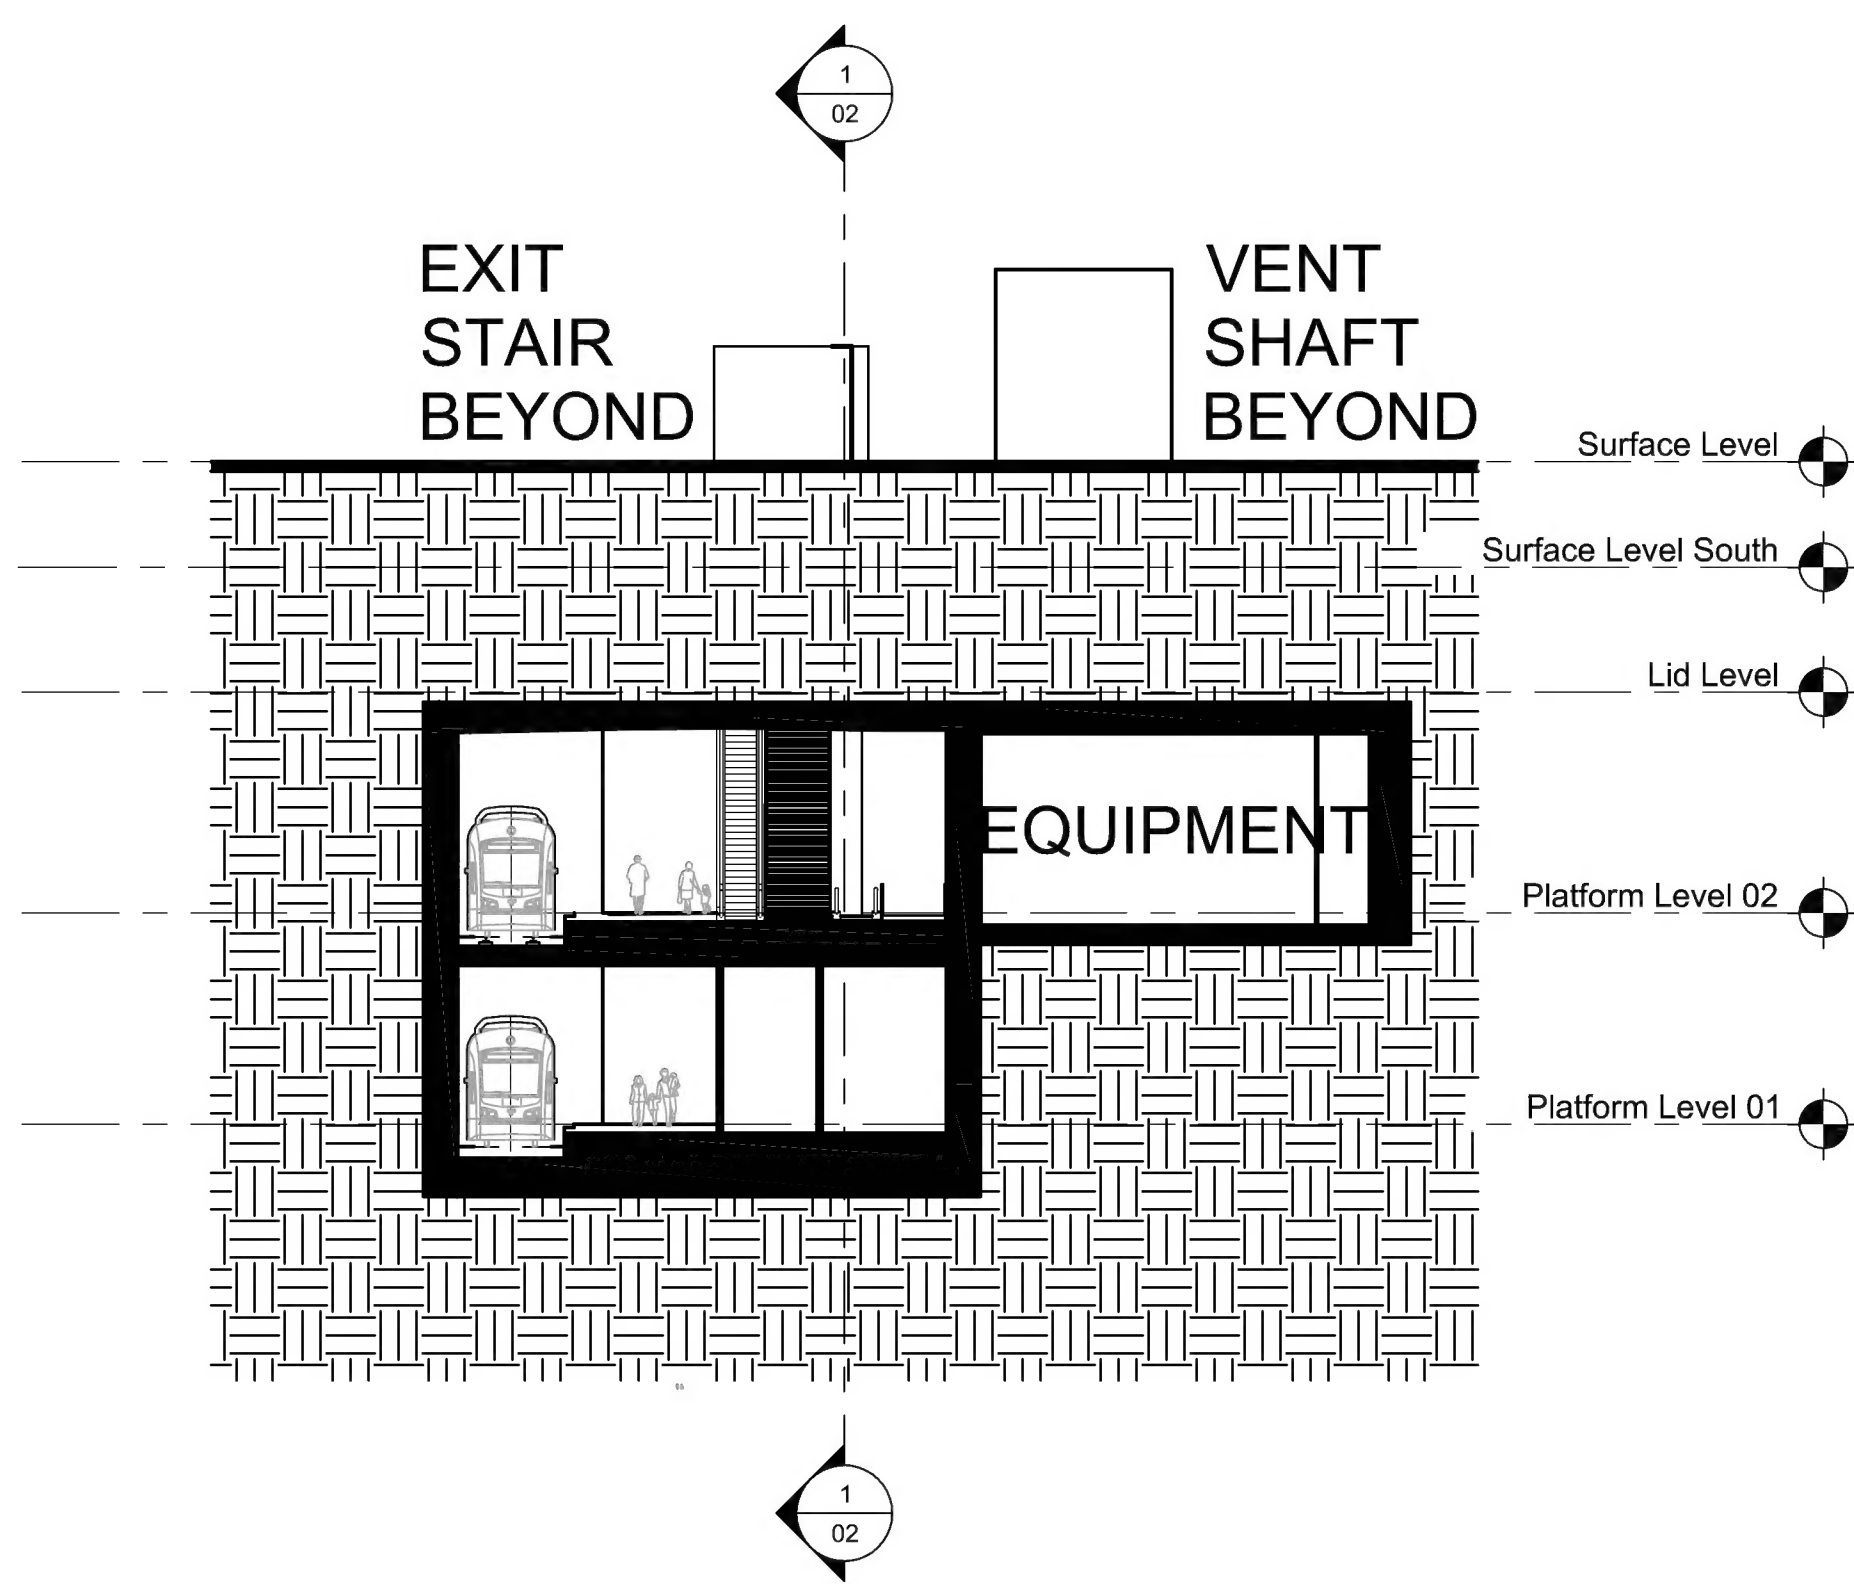

SECTION 2
T10-02



CONCEPTUAL